

Enter contact information:

Are you the primary contact for this request?

Select the type of property:

Description of request

Will your department be funding this request?

Which building does this request pertain to? Please refer to facilities map for building codes on pg2.

How urgent is this request?

Please note that selecting high urgency for all requests will not get them done more quickly.

Any other information you think is pertinent to this request:


Please download and send your completed form to wiepz@wisc.edu

Locations of Fire Extinguishers, First aid Kits & Eyewash Stations

● 1st Floor Fire Extinguishers
● 2nd Floor Fire Extinguishers

🚑 First Aid Kits

▼ Eyewash Stations

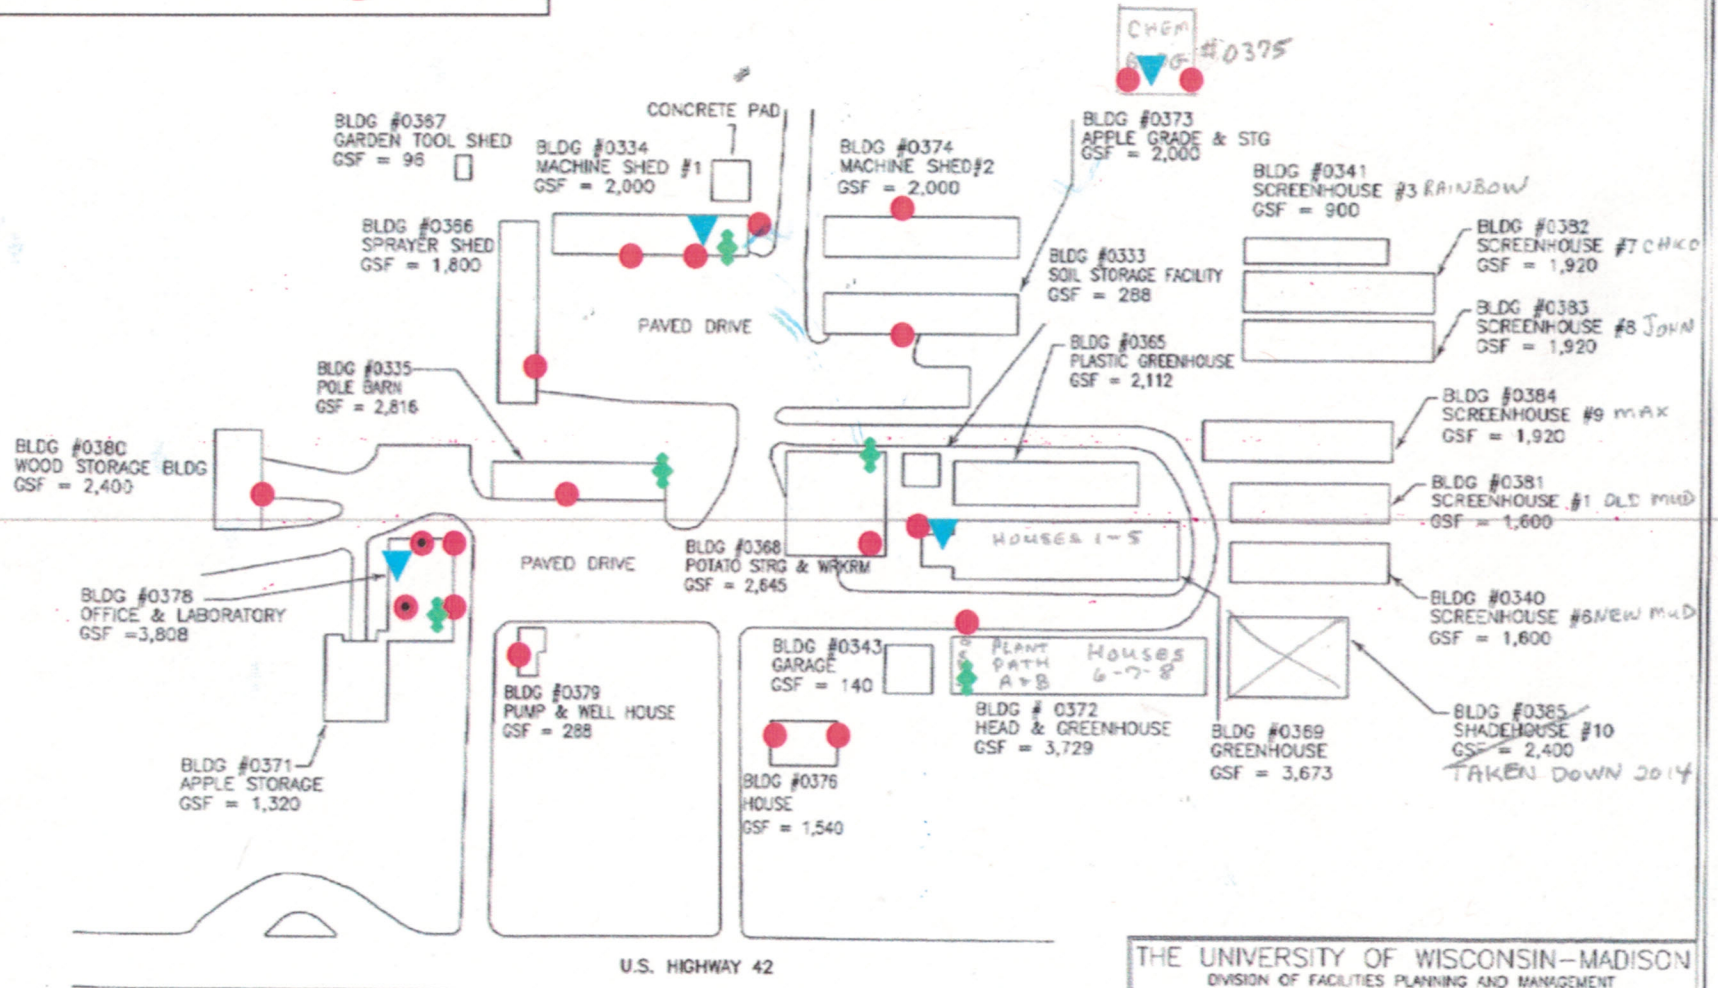

PLOT PLAN
SCALE: 1" = 60'-0" (BLDG PLACEMENT APPROX)



THE UNIVERSITY OF WISCONSIN-MADISON
DIVISION OF FACILITIES PLANNING AND MANAGEMENT
OFFICE OF SPACE MANAGEMENT

ARS PENINSULAR 4312 HWY 42		DATE: 10-86	BLDG NO.:
		DRWN BY: DK	XXXX
		REVISIONS:	FILE NO.:
		10-92	Penula
		12-03	1
INCLUDES LR BUILDING NUMBERS: 0367 0333 0340 0366 0369 0372 0376 0360 0363 0334 0341 0368 0370 0373 0376 0381 0384 0335 0343 0368 0371 0374 0379 0382 0385			